



1. Planta Baja
1 : 200

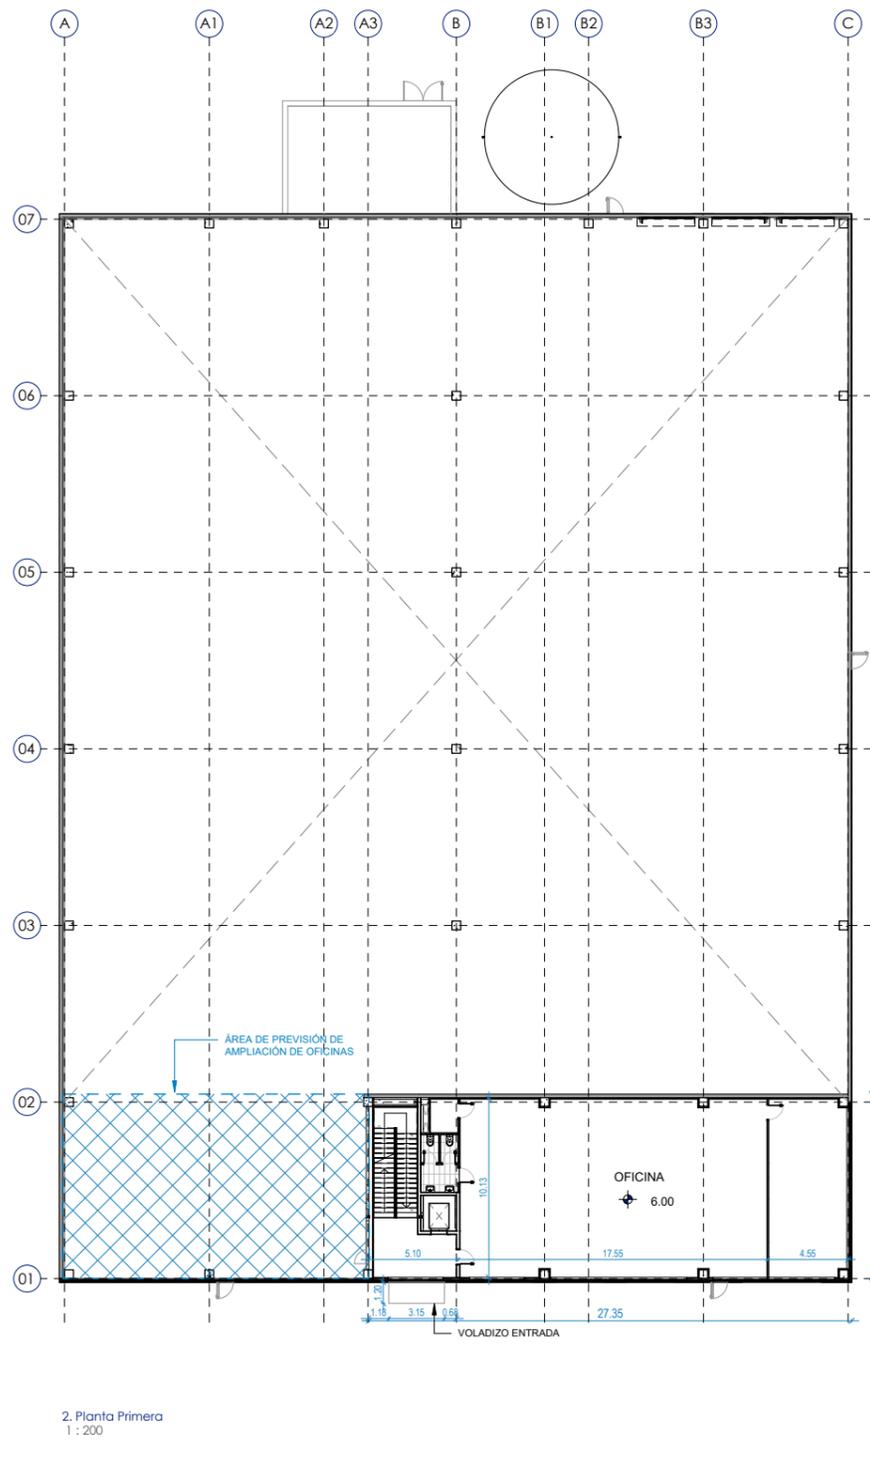

2. Planta Primera
1 : 200

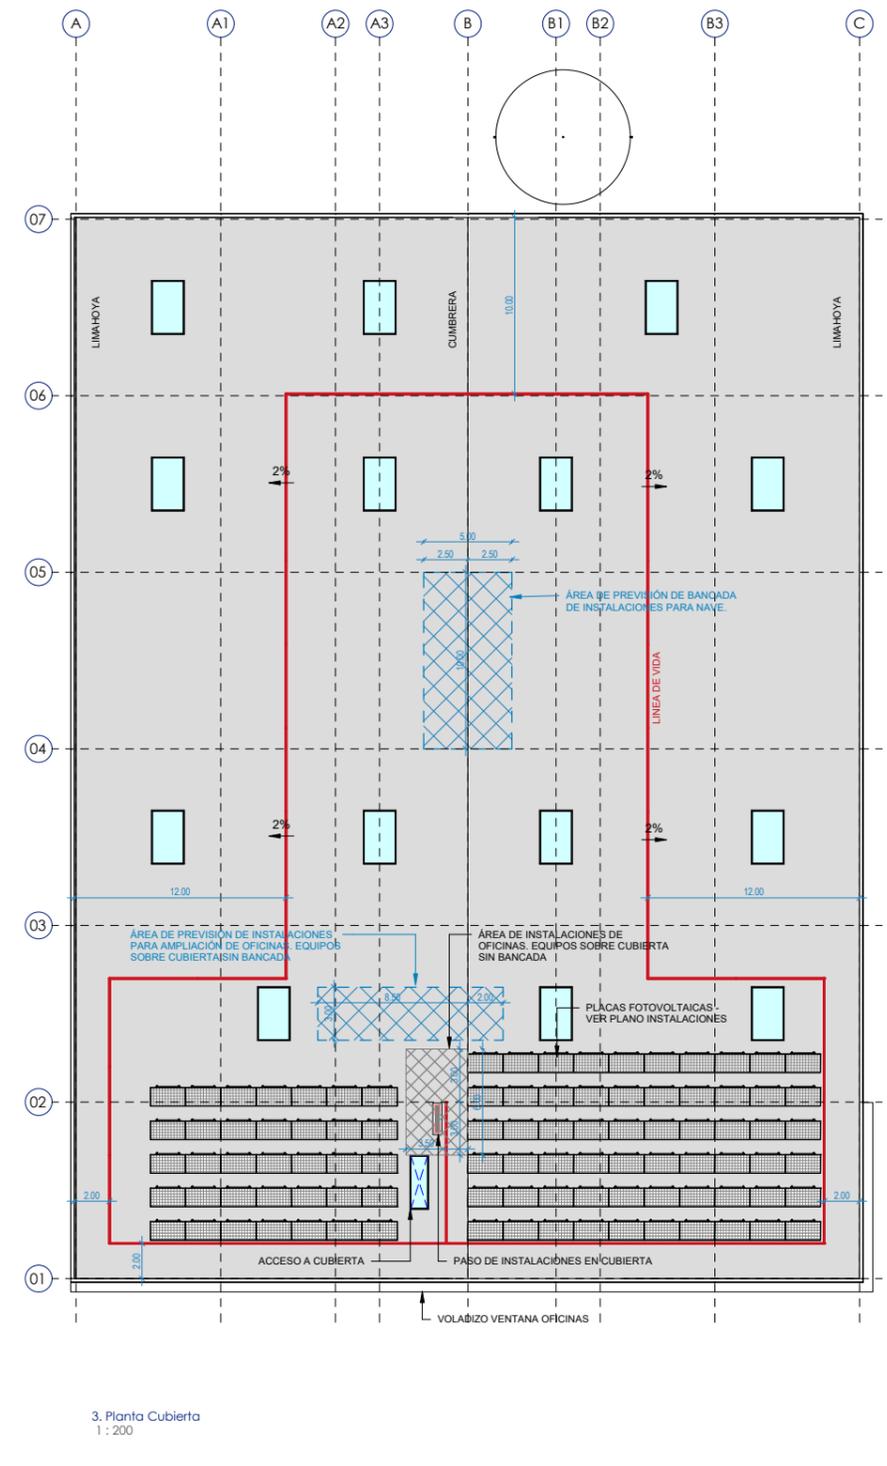

3. Planta Cubierta
1 : 200